

Town Of Interlachen | Welcome Sign


Job #:241646

BASE BID # 1

Proposed Sign:

Manufacture and Install:

1. I-beam body fabrication.
2. Sign Base (Aluminum body w/ Rock Tile cover and stucco finish)
3. Aluminum cabinets w/ retainers.
4. 3mm ACM substrate w/ vinyl graphics.
5. Goose neck lamps (Ext. illumination).

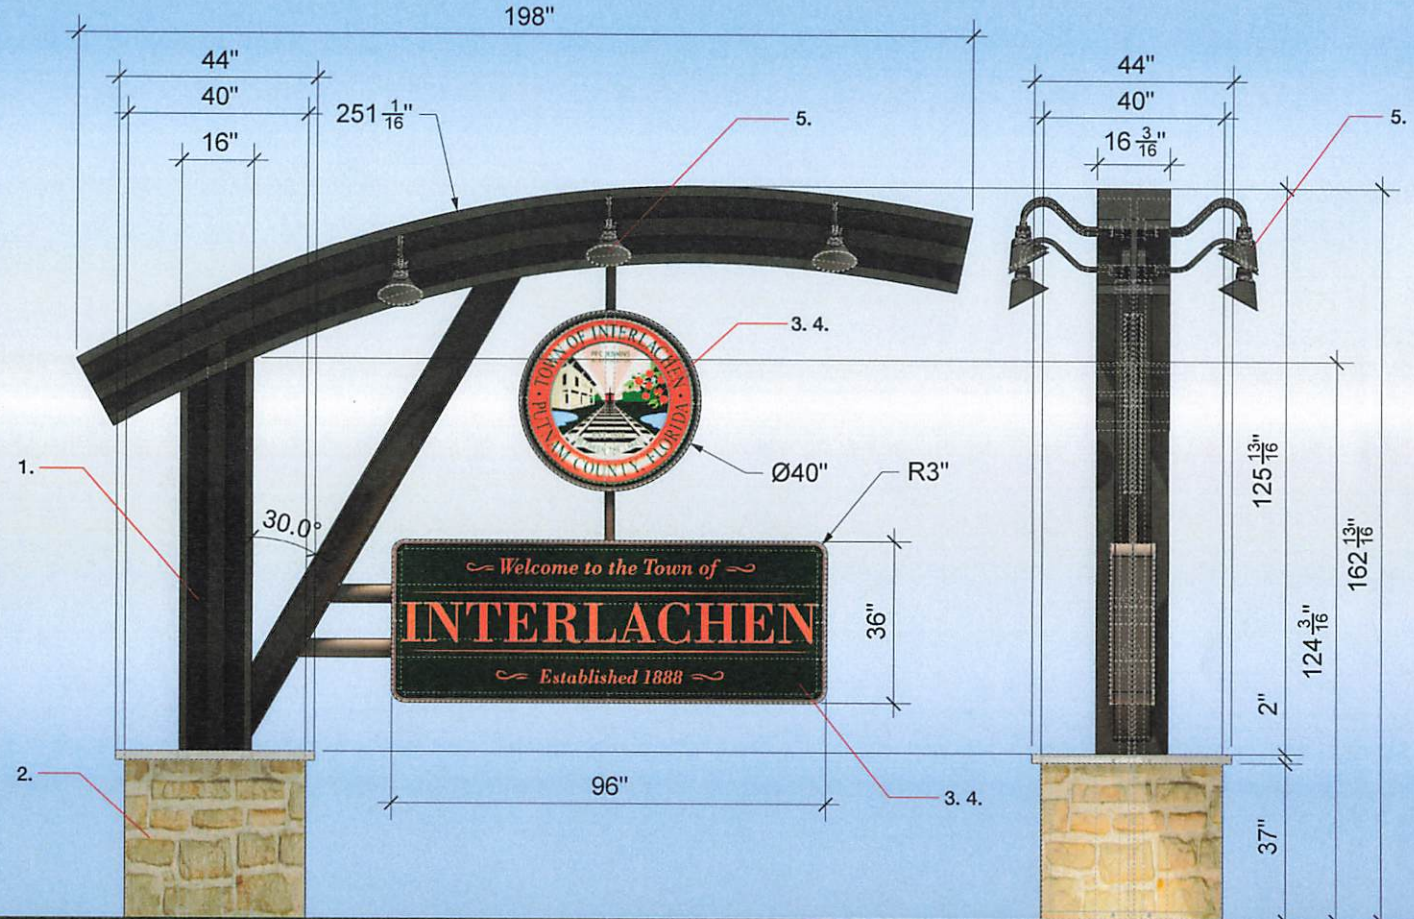

B&S Signs
2764 S. Collins Ave.
St. Augustine, FL 32084
904.824.3323
www.bnssigns.com
State Certified ES 0000312



Town Of Interlachen | Welcome Sign

Contact: Joni Payne
Phone: 386-684-3811

Address: Corner of CR 315 & SR 20
Interlachen, FL 32148 US

Email: jpayne@interlachen-fl.gov

Date: 02/05/25
Proof# 241646

Zoning:

Sales Person: Laura Stevens
Project Manager: Kevin Barreto
Designer: Kevin Barreto

This design is protected under copyright law, and is the property of B&S Signs, Inc. Use of any part of this drawing, either by concept or duplication, outside of your organization is prohibited without written consent.

This sign meets or exceeds 132 mph wind zone requirements as per 2020 Florida Building Code.

Please ensure all colors, dimensions, verbiage, layout, etc. are correct before approving rendering. B&S Signs, Inc. will not be held responsible for errors in content after the proof has been approved in writing or digitally. Colors portrayed in this proof may not match final product due to the difference between digital and physical colors.

Approved by: _____ Date: _____

ALTERNATE BID


Town Of Interlachen | Welcome Sign

Job #:241646

Proposed Sign:

Manufacture and Install:

1. Iron beam body fabrication.
2. Aluminum body w/ brick tile covering.
3. Aluminum border w/ stucco finish.
4. 3mm ACM substrate + Printed vinyl w/ UV Protectant overlamine.
5. Goose neck lamps (Ext. illumination).

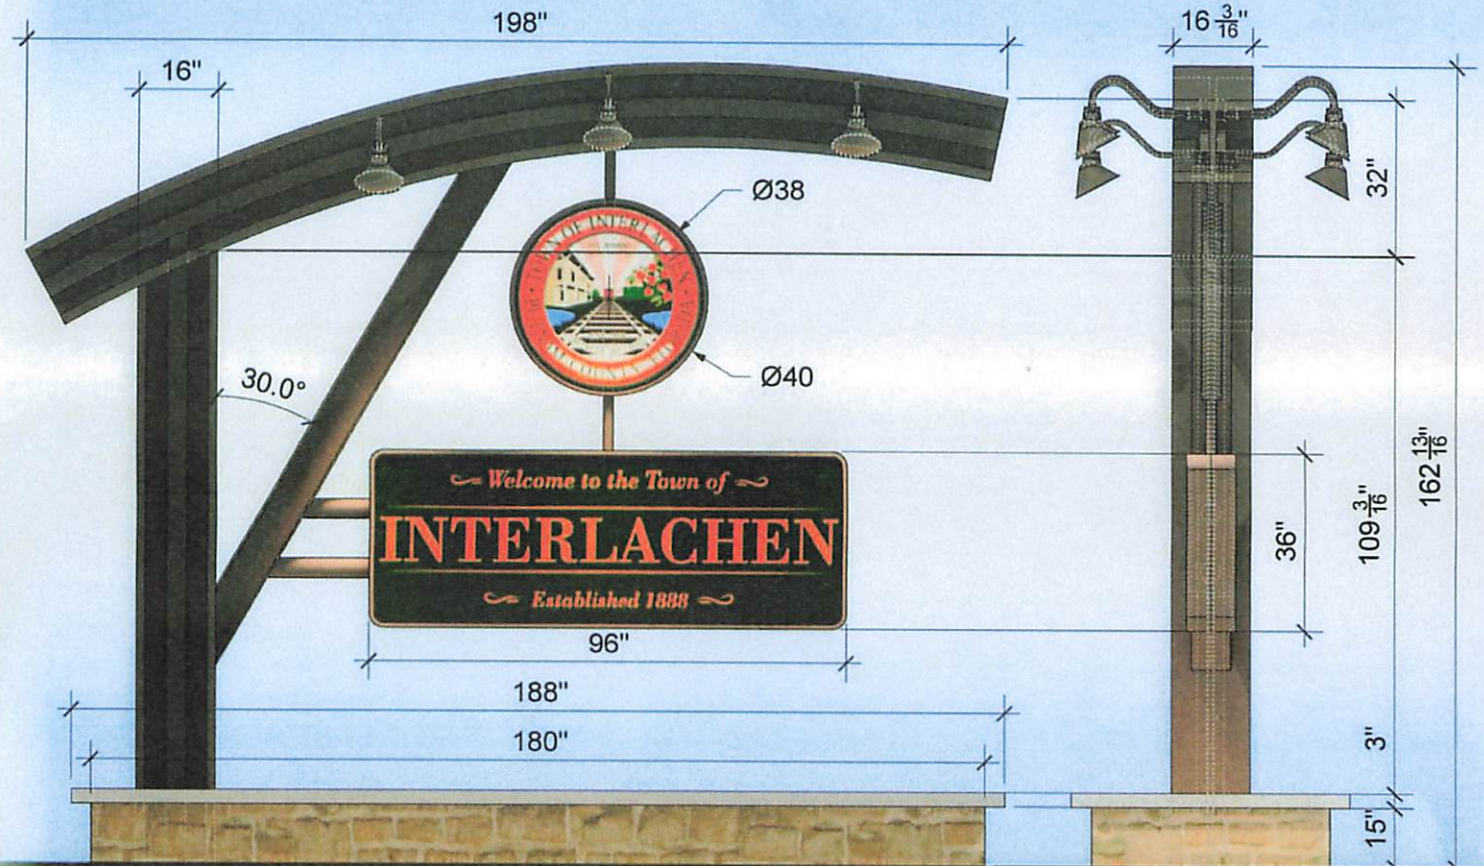

B&S Signs
2764 S. Collins Ave.
St. Augustine, FL 32084
904.824.3323
www.bnssigns.com
State Certified ES 0000312



Town Of Interlachen | Welcome Sign

Contact: Joni Payne
Phone: 386-684-3811
Email: jpayne@interlachen-fl.gov

Address: Corner of CR 315 & SR 20
Interlachen, FL 32148 US

Date: 02/05/25
Proof# 241646

Zoning:

Sales Person: Laura Stevens
Project Manager: Kevin Barreto
Designer: Kevin Barreto


This design is protected under copyright law, and is the property of B&S Signs, Inc. Use of any part of this drawing, either by concept or duplication, outside of your organization is prohibited without written consent.

This sign meets or exceeds 127 mph wind zone requirements as per 2020 Florida Building Code.

Please ensure all colors, dimensions, verbiage, layout, etc. are correct before approving rendering. B&S Signs, Inc. will not be held responsible for errors in content after the proof has been approved in writing or digitally. Colors portrayed in this proof may not match final product due to the difference between digital and physical colors.

Approved by: _____ Date: _____

Proposed Sign:

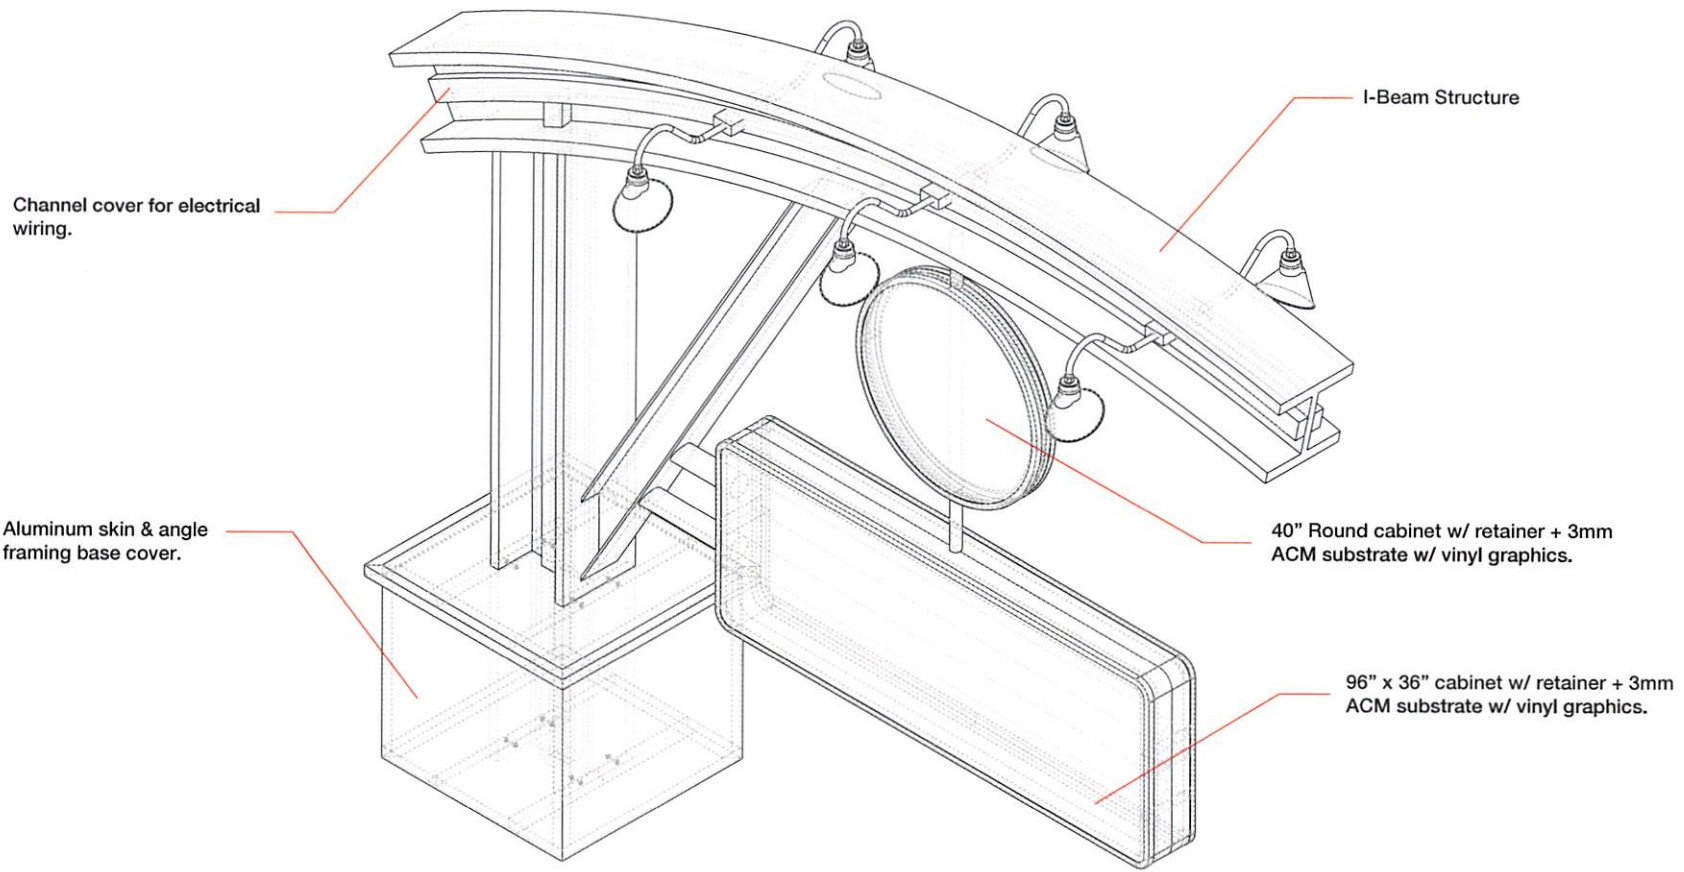

<div><div>B&S Signs</div><div>2764 S. Collins Ave.</div><div>St. Augustine, FL 32084</div><div>904.824.3323</div><div>www.bnssigns.com</div><div>State Certified ES 0000312</div></div> <div></div>	Town Of Interlachen Welcome Sign		Date: 02/05/25 Proof# 241646 Zoning:	Sales Person: Laura Stevens Project Manager: Kevin Barreto Designer: Kevin Barreto	<div>This design is protected under copyright law, and is the property of B&S Signs, Inc. Use of any part of this drawing, either by concept or duplication, outside of your organization is prohibited without written consent.</div> <div>This sign meets or exceeds 132 mph wind zone requirements as per 2020 Florida Building Code.</div>
	Contact: Joni Payne Phone: 386-684-3811 Email: jpayne@interlachen-fl.gov	Address: Corner of CR 315 & SR 20 Interlachen, FL 32148 US			

Please ensure all colors, dimensions, verbiage, layout, etc. are correct before approving rendering. B&S Signs, Inc. will not be held responsible for errors in content after the proof has been approved in writing or digitally. Colors portrayed in this proof may not match final product due to the difference between digital and physical colors.

Approved by: _____ Date: _____